
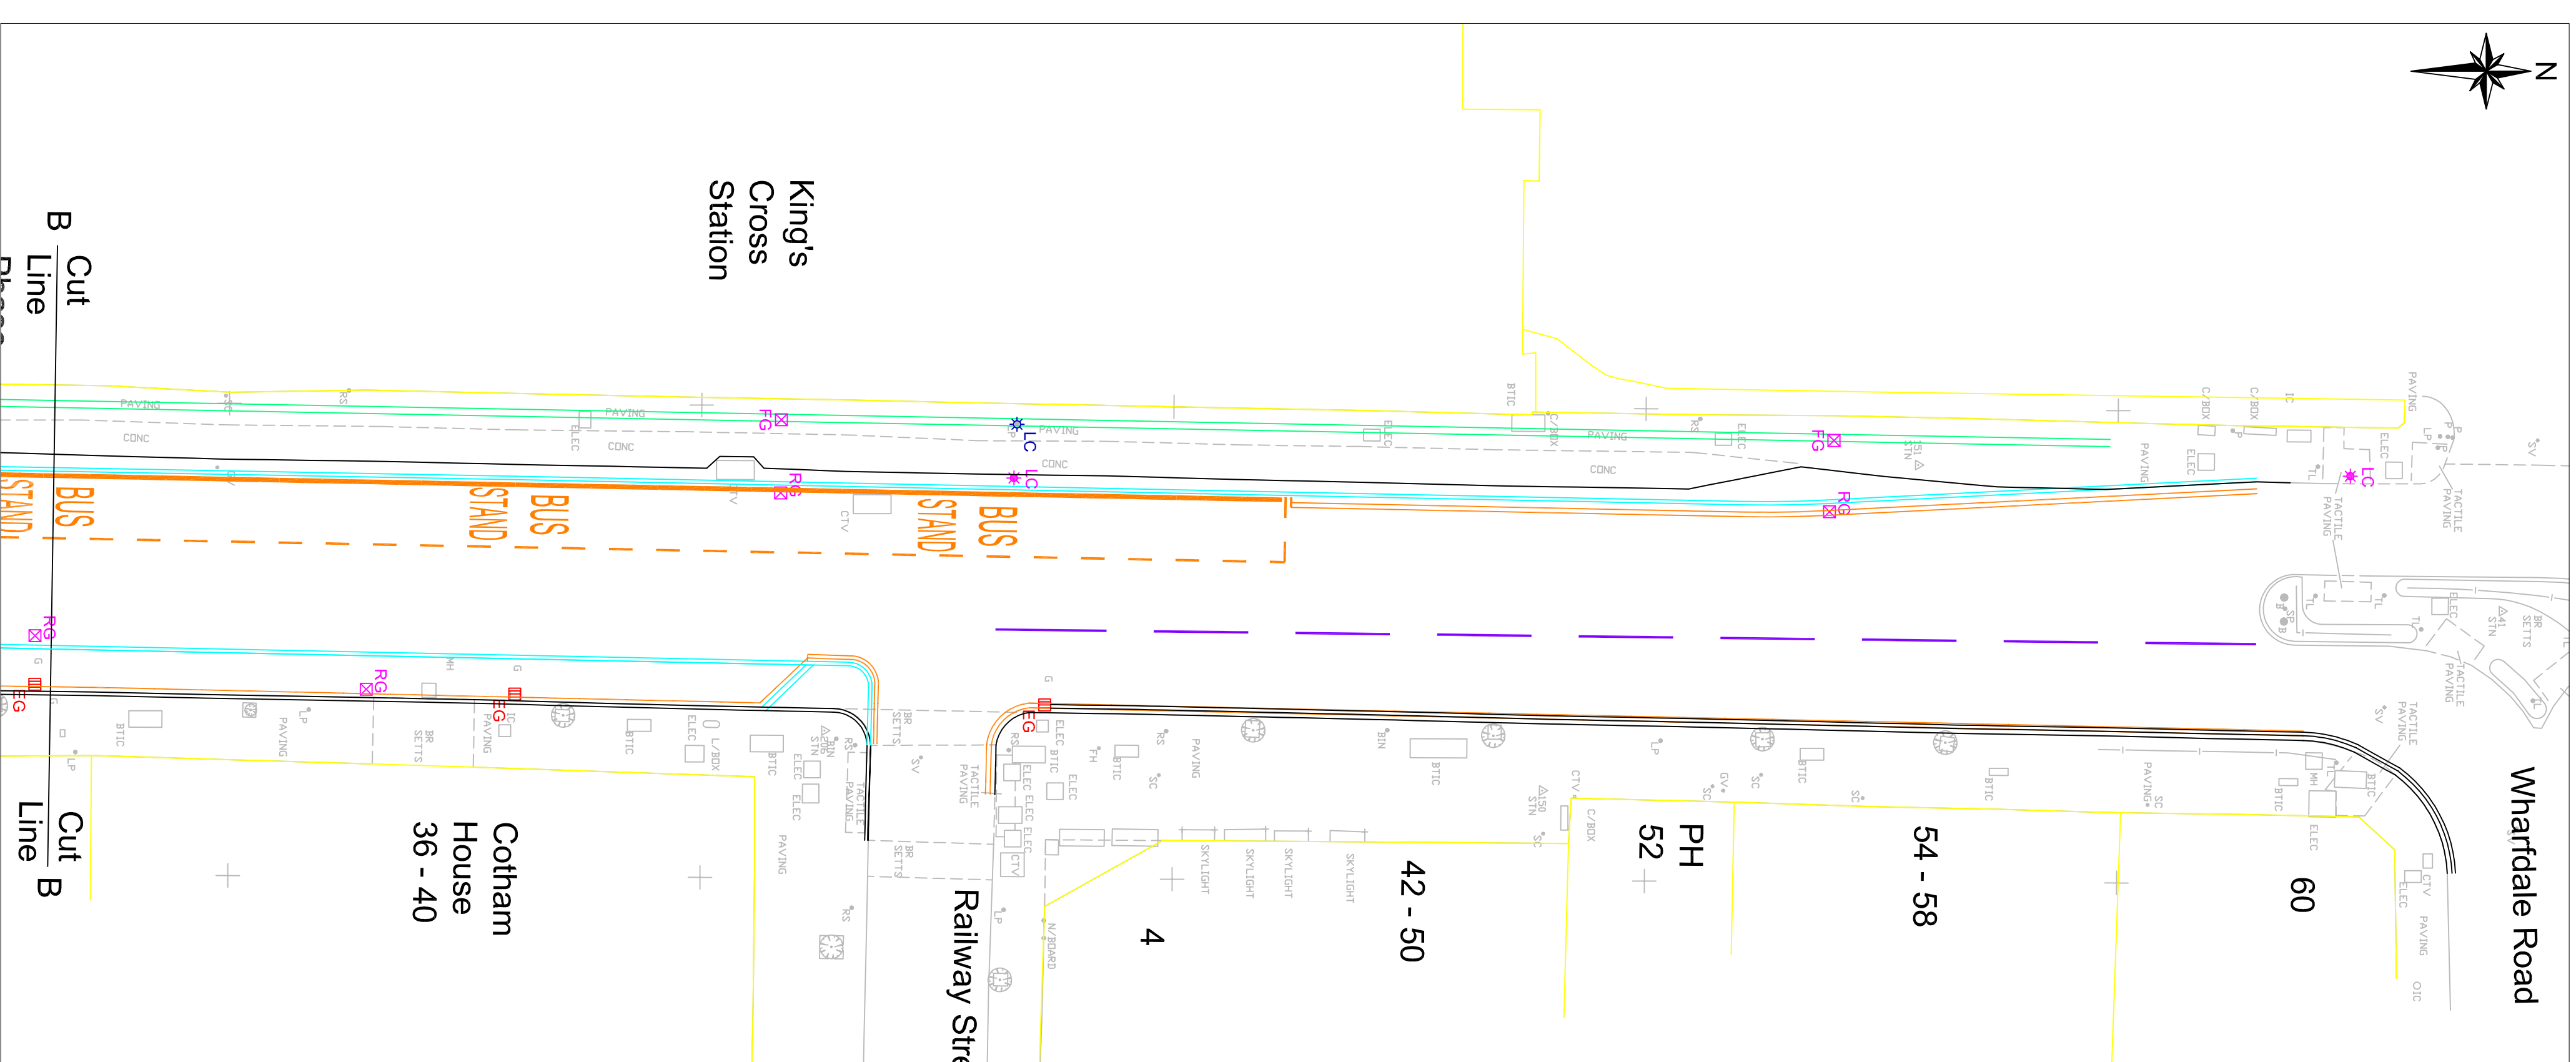


- Notes:
1. Western footway to be laid in Crossland Hill York Stone.
 2. Dimensions shown on drawing indicative and may be subject to unforeseen changes uncovered on site.
 3. Western footway to be widened by an average of 1m along its entire length.

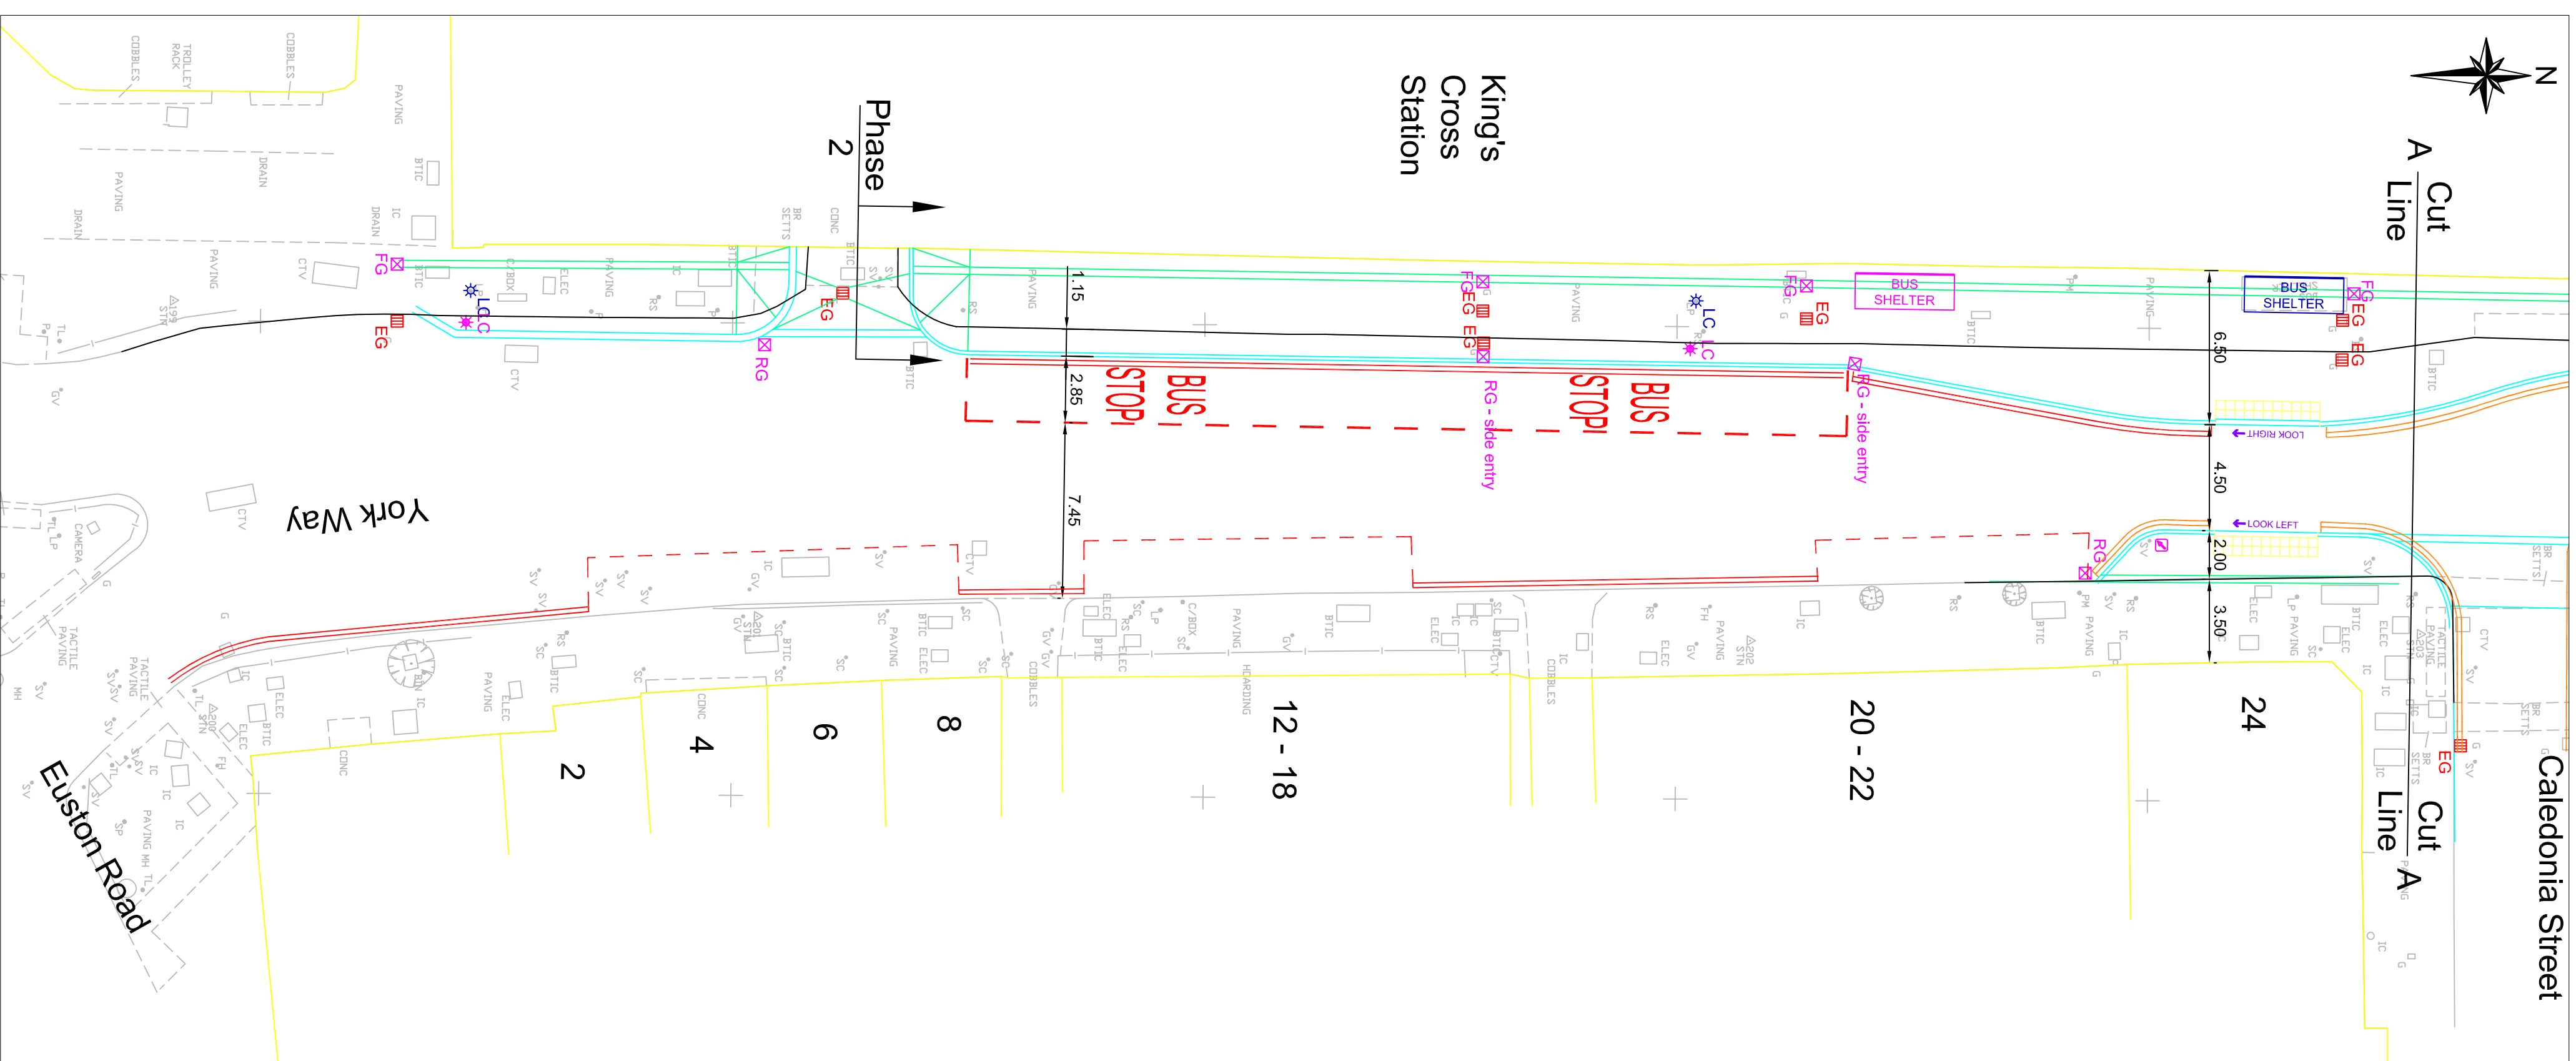

Rev	By	Date	Amendments
A	A.B.	00.00.06	Preliminary

 **Camden**
Engineering Service
London Borough of Camden
Town Hall, Argye Street
London WC1H 8EG
Tel 020 7228 4444, Fax 020 7974 6952
DX 2106 Euston, Wmincom 020 7974 6666

AWARDED FOR EXCELLENCE

INVESTOR IN PEOPLE

York Way
NR Section 106
Environmental Improvements

Drawing Title	
General Layout 1	
Scale	Date
1 : 200 @ A1	02/11
Drawn By AMH	File Ref
Checked By BC	Dwg Name General Arrangement.dwg
Drawing Location P:\TE\	
Drawing Number	Rev.